


INSET 1



Rev	Date	Details	By	Chkd	Appd

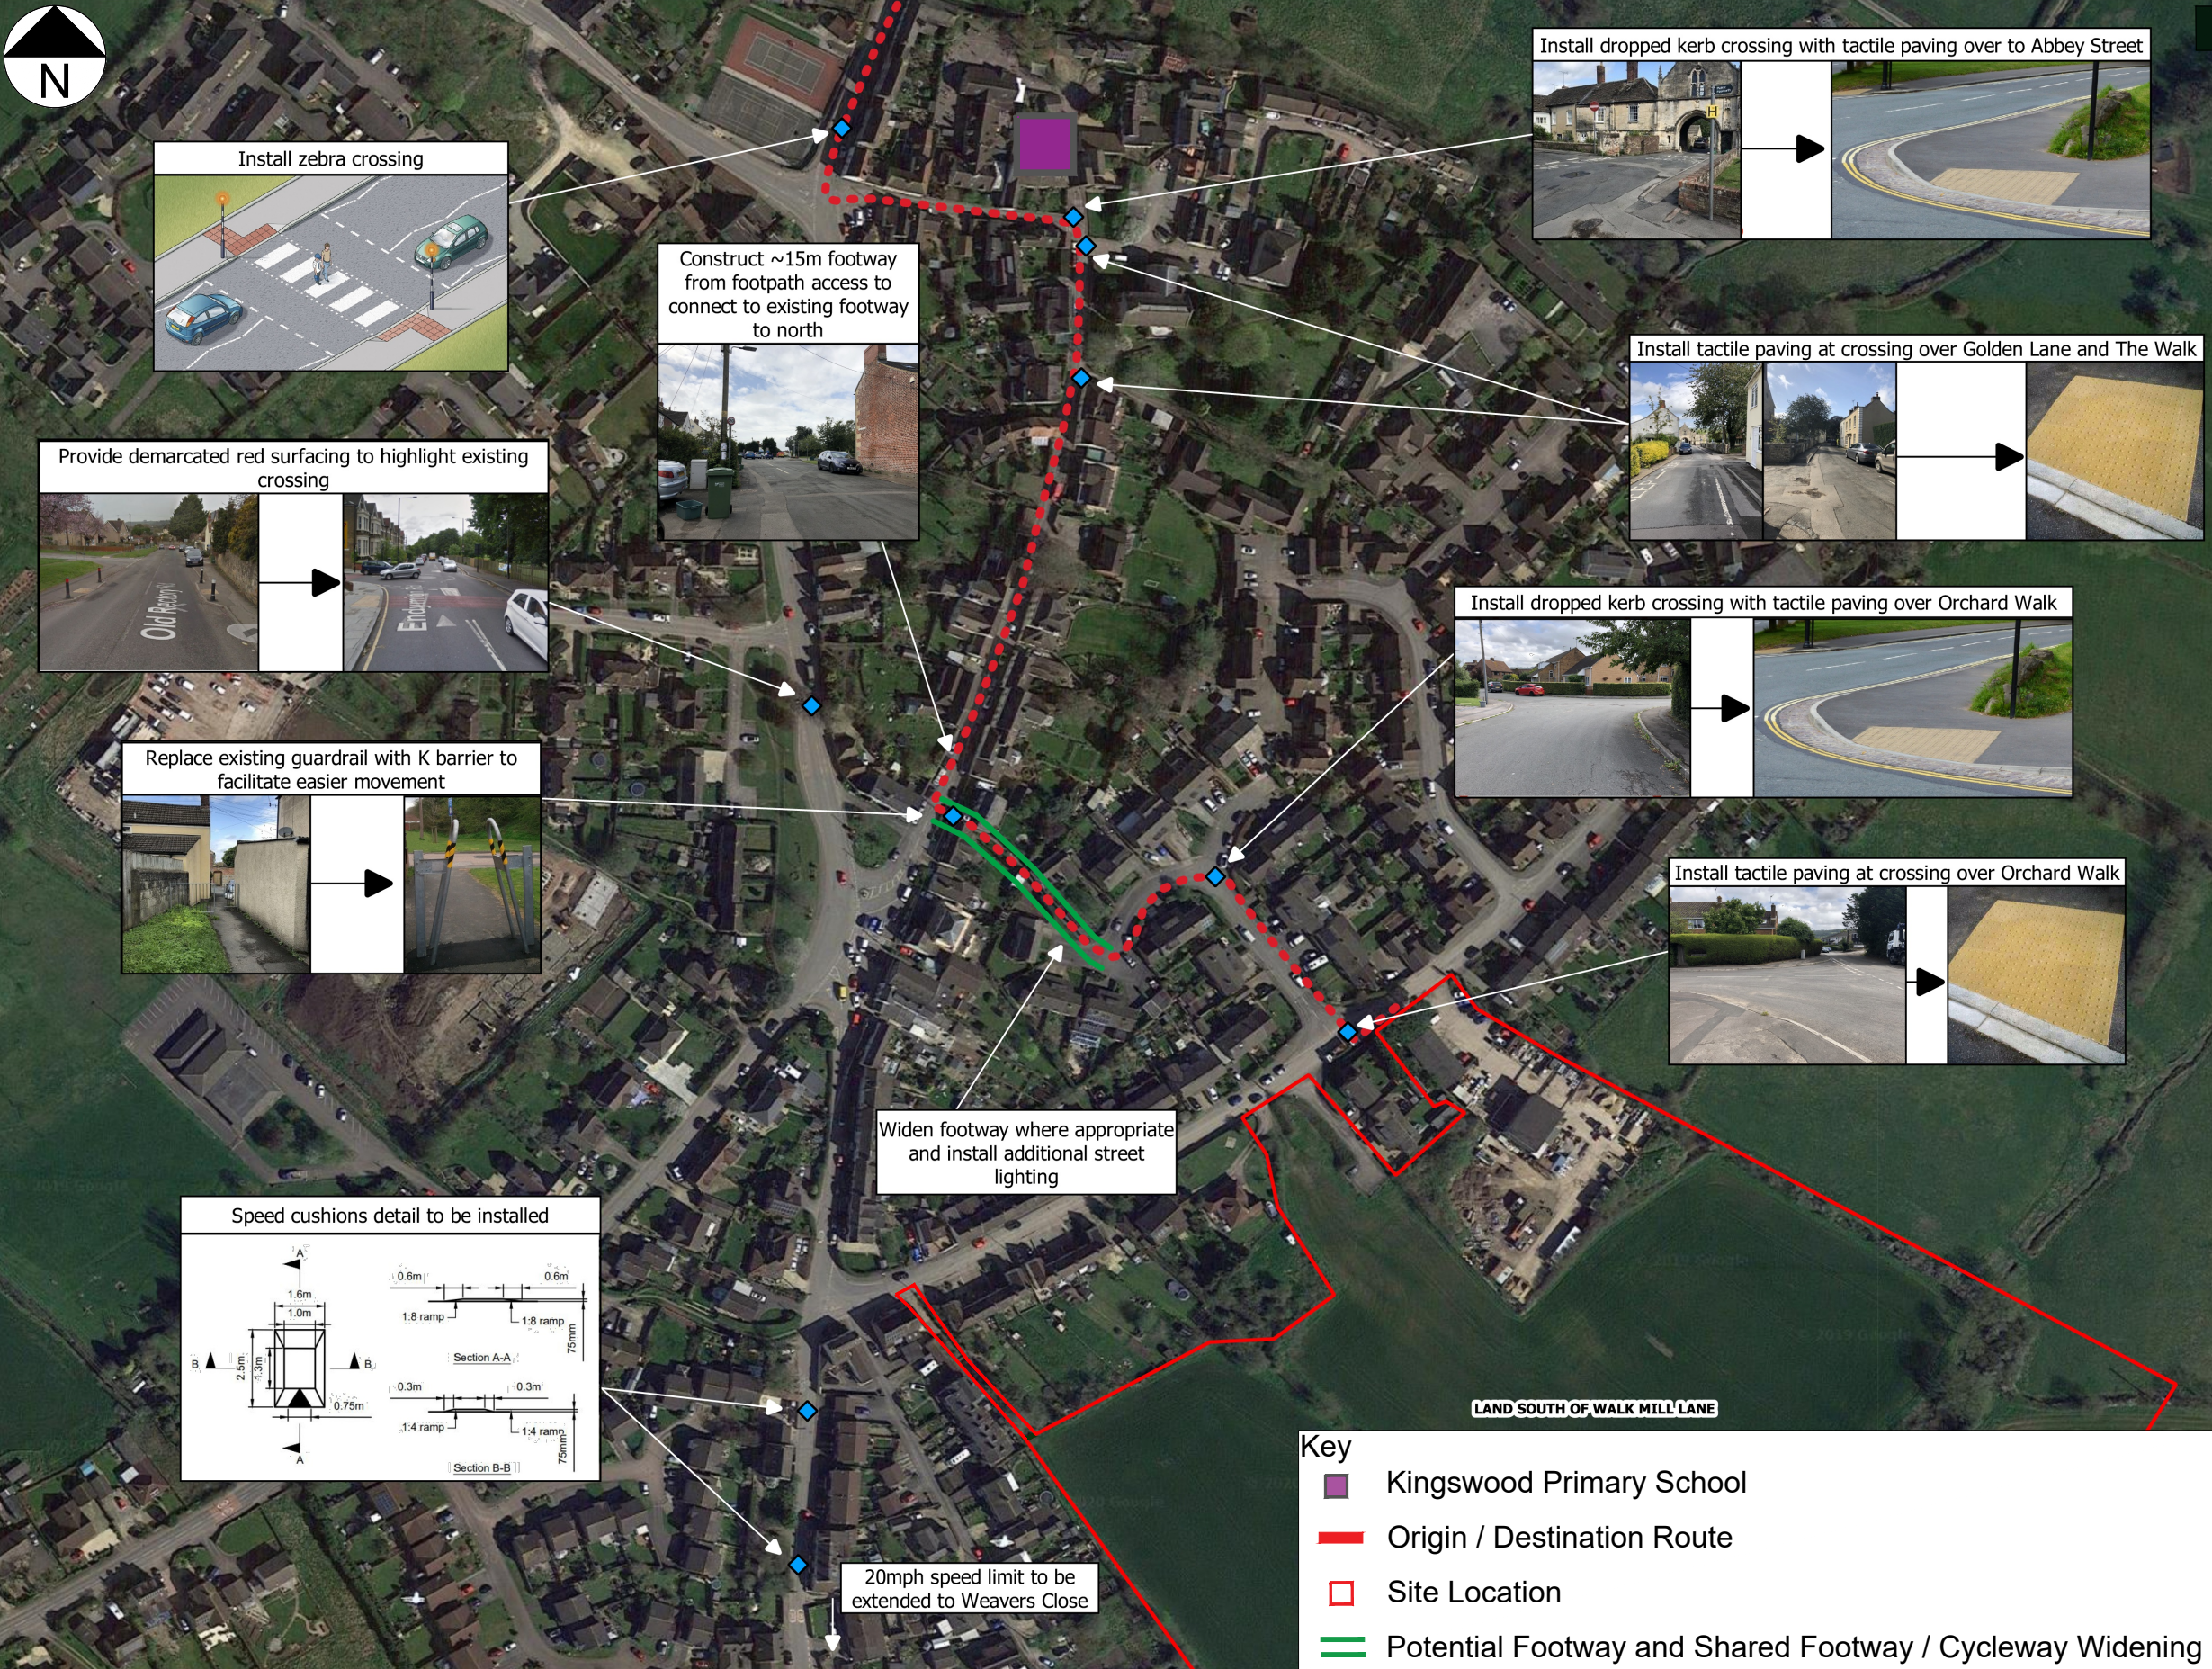

CLIENT:



PROJECT:

Land at Walk Mill Lane,
Kingswood, Gloucestershire

TITLE:

Potential Highway Improvements
Plan: Inset 1